


"THE COLORADO"

2671 S.F.

51X50 FOOT PRINT

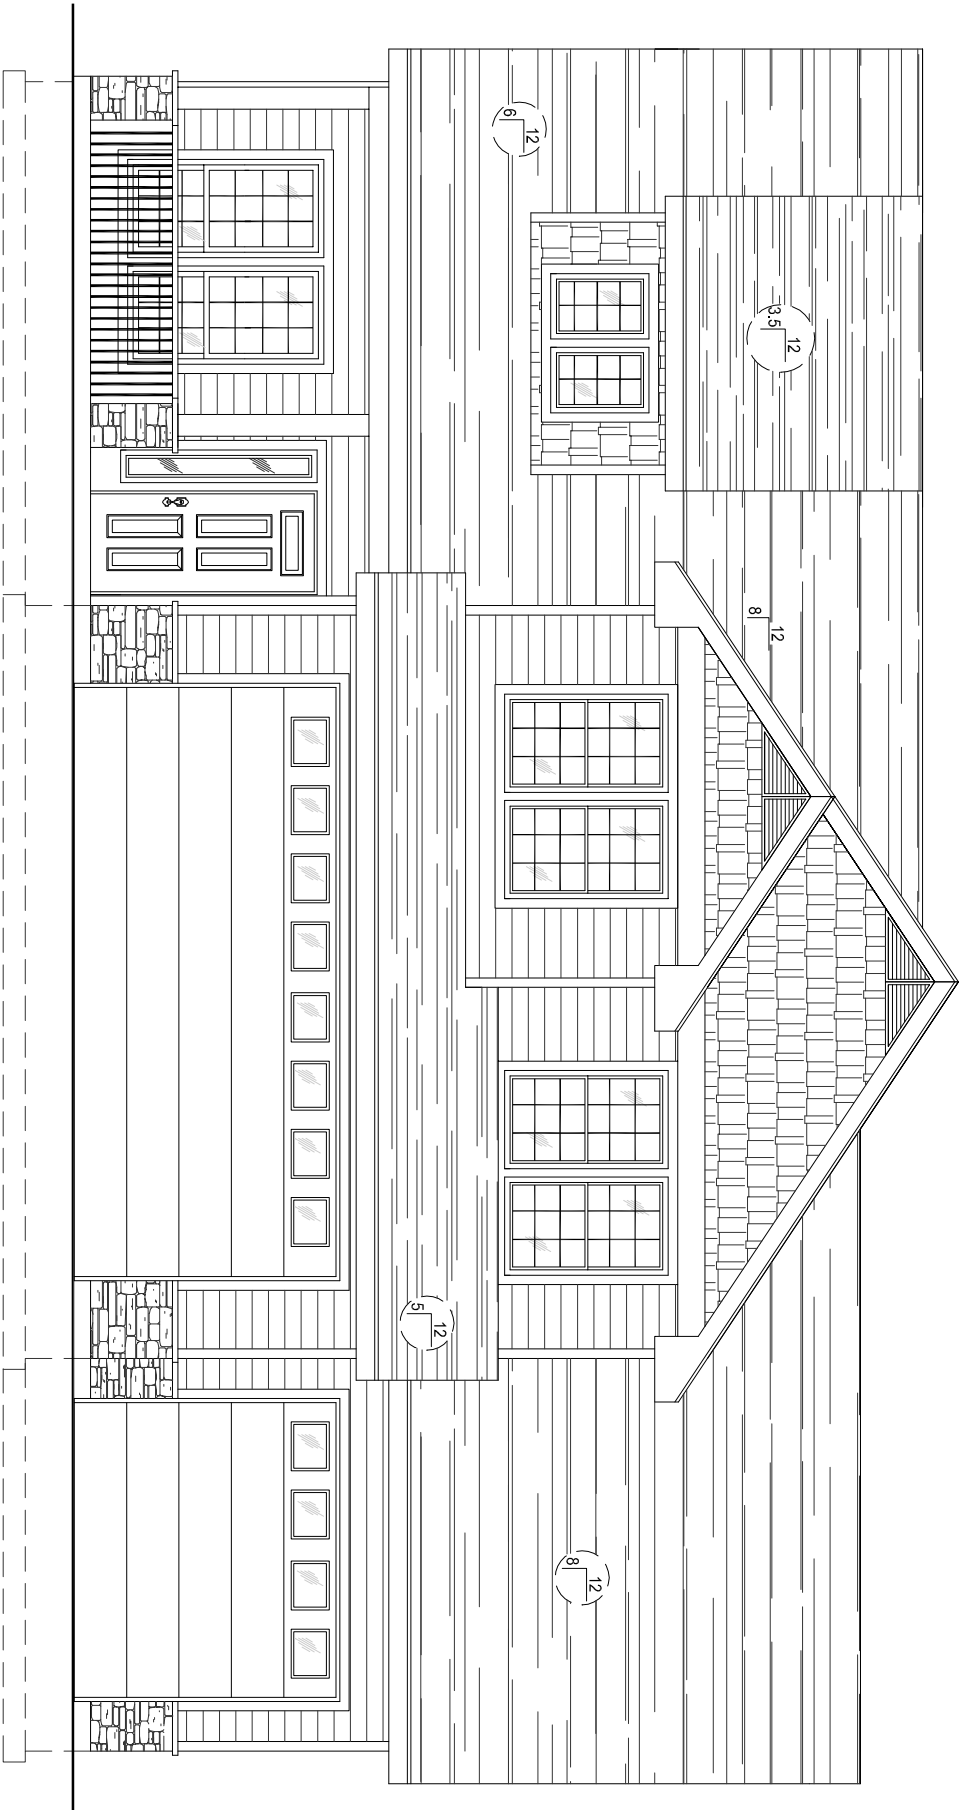

FRONT ELEVATION

SCALE: 1/8" = 1'-0"