


# "THE ESCALANTE"

2742 S.F.

55X54 FOOT PRINT

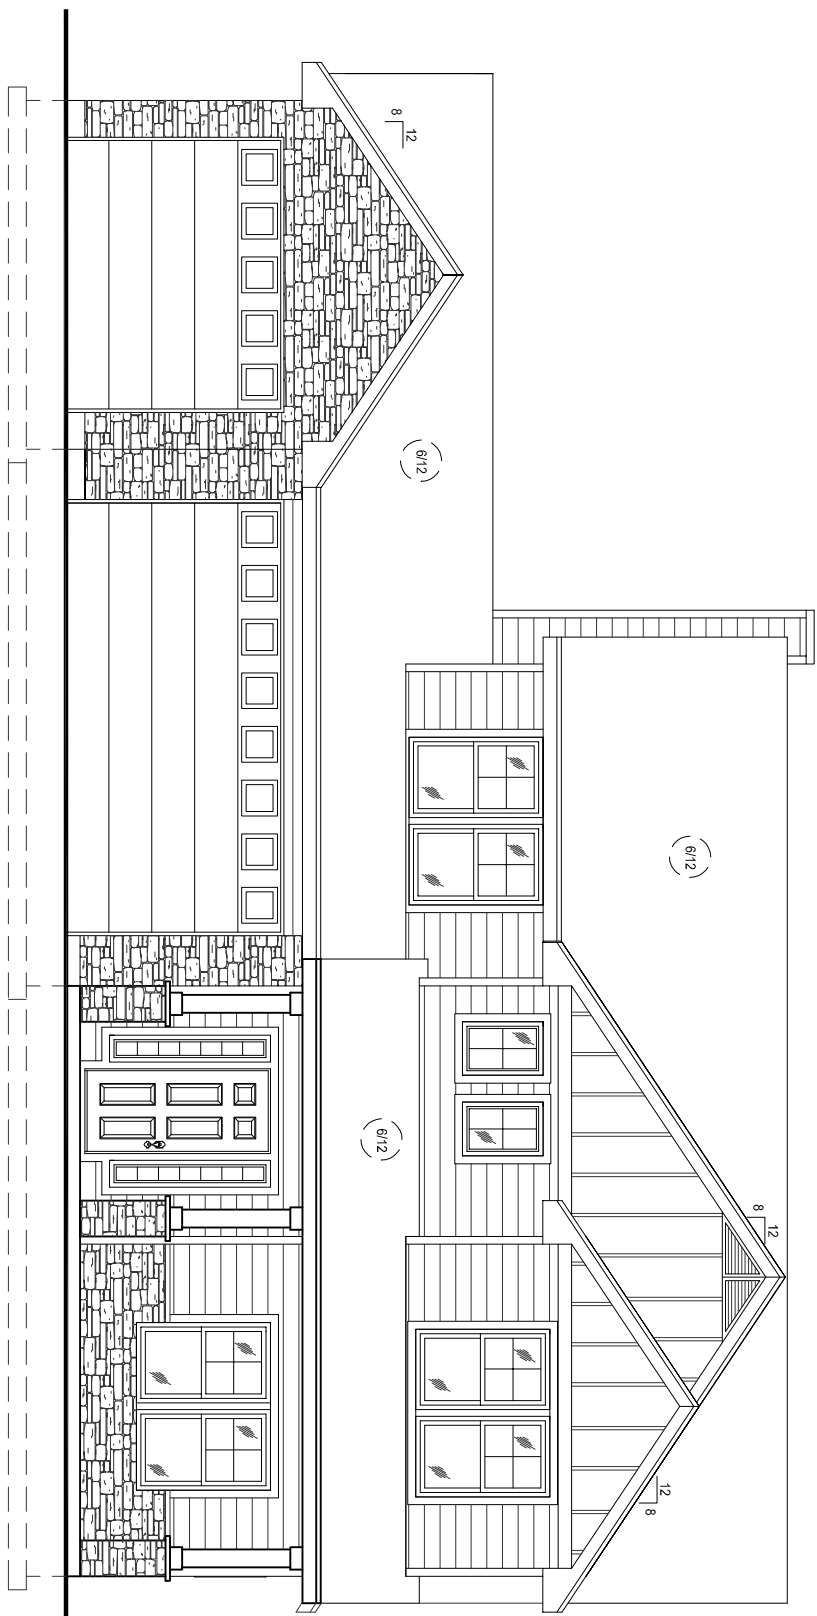

FRONT ELEVATION

SCALE: 1/8" = 1'-0"