


# "THE POWELL PLUS"

2594 S.F.

64x65 FOOT PRINT

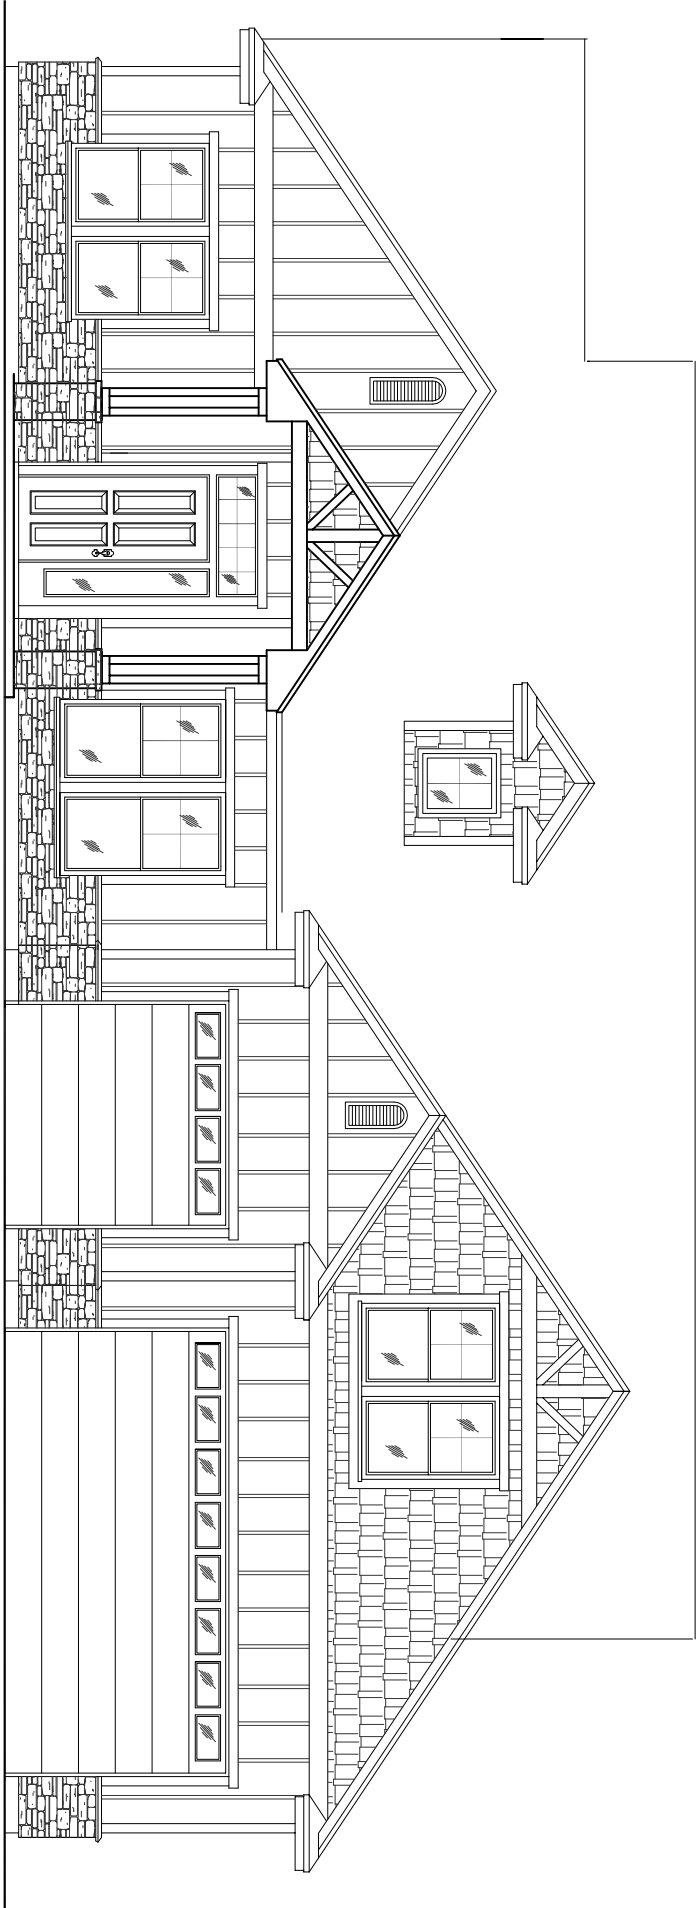

FRONT ELEVATION

SCALE: NOT TO SCALE