


# "THE POWELL"

2004 S.F.

64x62 FOOT PRINT

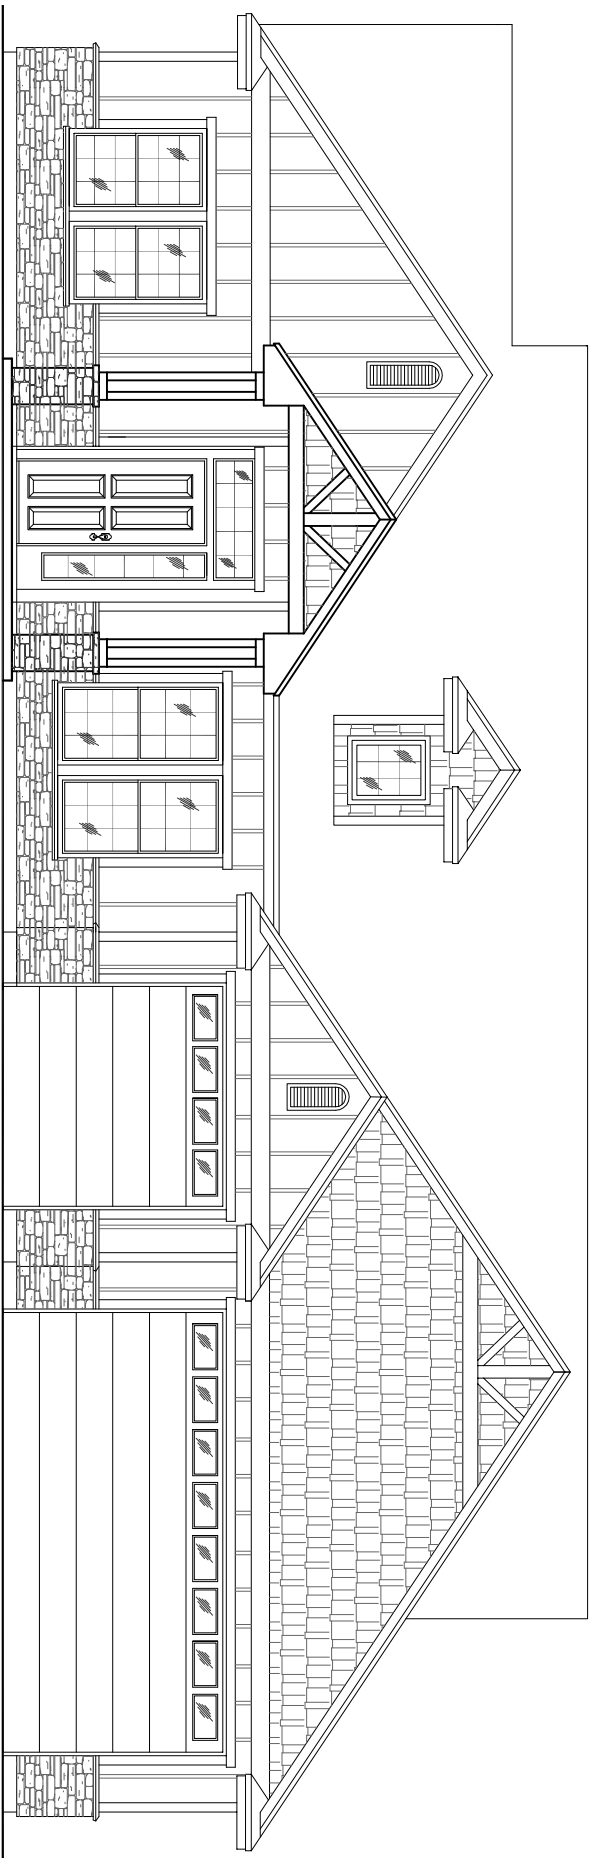

FRONT ELEVATION

SCALE: 1/8" = 1'-0"