


"THE SHAW"

2024 S.F.

47X43 FOOT PRINT

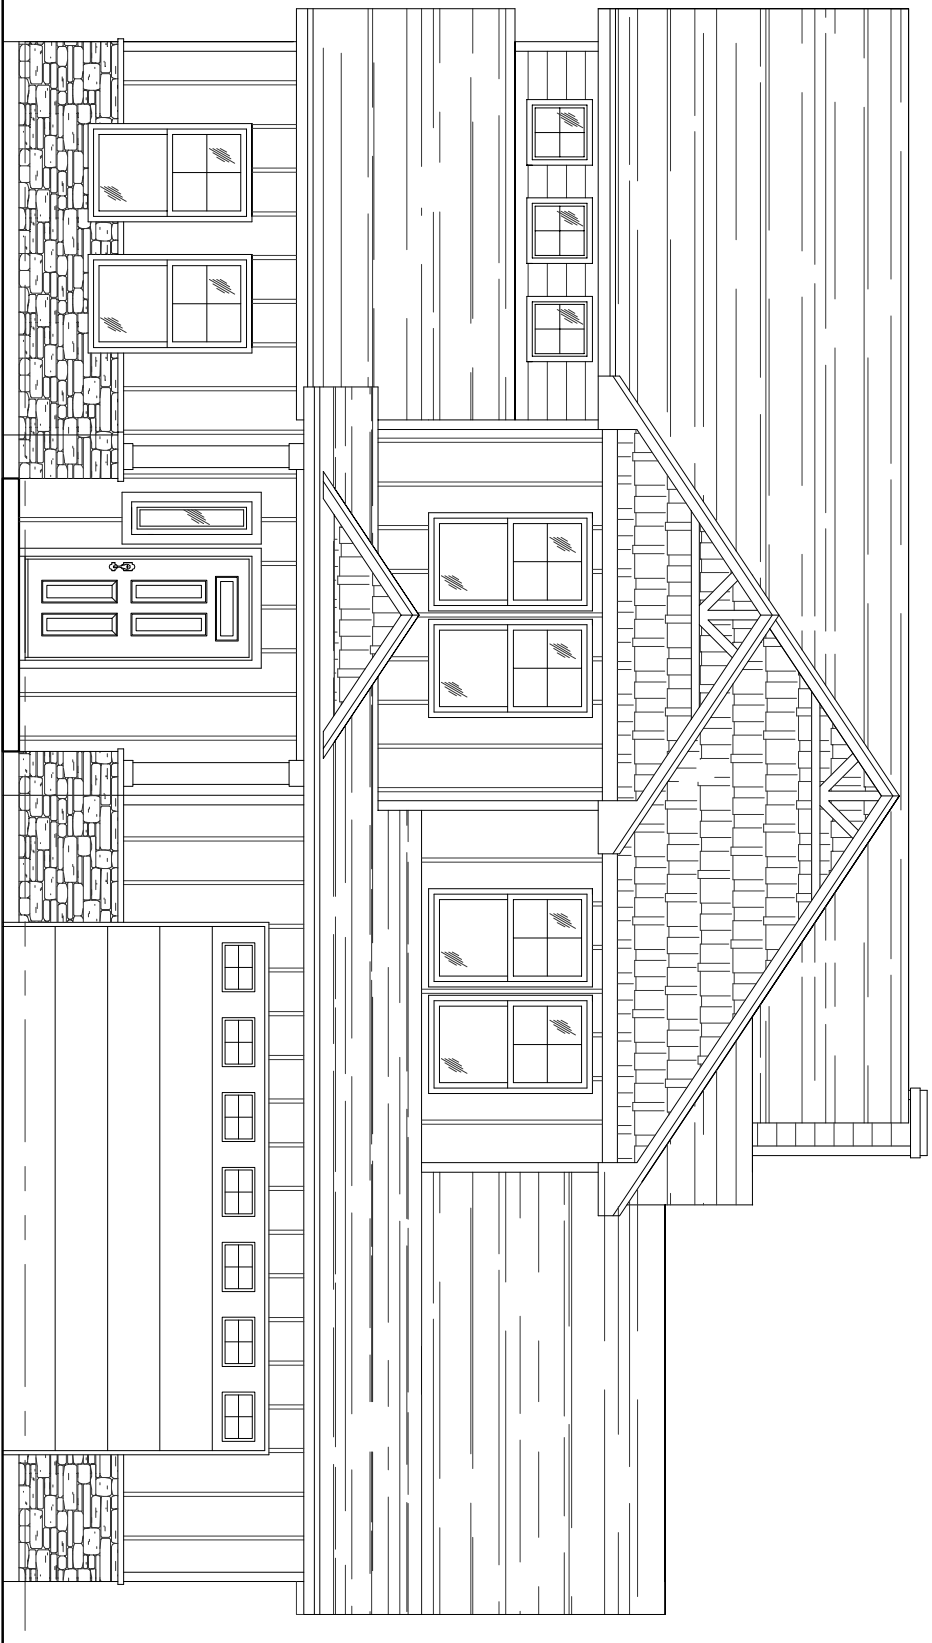

FRONT ELEVATION

SCALE: NOT TO SCALE